




1 3D External View

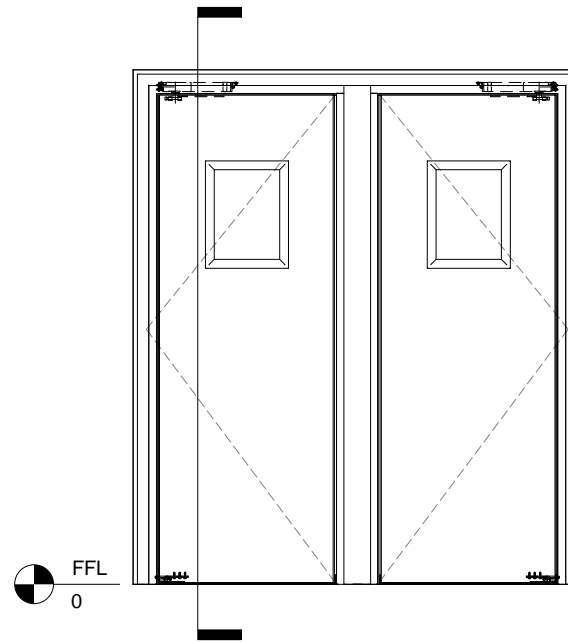


2 Door Elevation
1 : 20

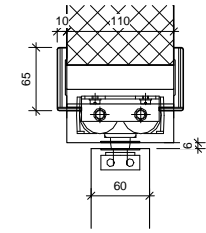


3 Head Detail
1 : 5

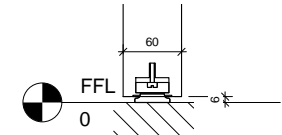

4 Undercut Detail
1 : 5

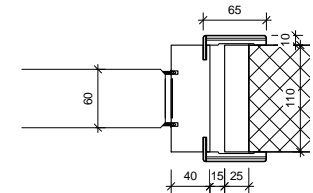

5 Jamb Detail
1 : 5

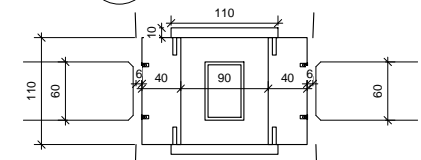

6 Meeting Stile
1 : 5

Additional Information	Vision Panel	Minimum Edge Margin	Maximum Area	Sample Sizes					Maximum Size	
				-	L	H	/	L	H	
				LPN	900	2100		1062	2422	
Round	130	Ø495	LP	1000	2100		1162	2422		
			ET	1080	2150	+15%	1242	2472		
Rectangular	130	0.25mq	FM	2120	2165		1272	2502		
			AREA	2.32	+20%	2.79				

Rev By	Date	Reason to Revision	Rev No.	Drawing Title: Scheda Tecnica X073 SYSTEM Equal		
				Contract: Chemolli Fire		Drawing No. X073
				Scale: N.T.S.	Requested By:	Drawn By: TM
				Initial Drawing: 16-08-2018	Revision:	

CHEMOLLI s.a.s. di Eros Chemolli & C.
Via Fitta, 1 - 38062 - Arco (TN)
Warehouse: Via Matteotti, 39 - 38065 - Mori (TN)

+39 0464 518969
+39 0464 244539
info@chemollifire.com

© All items on this drawing are the property of Chemolli Fire and as such are copyrighted by them. No drawing should be copied, edited or retained by another party unless prior written permission is obtained. All scales attached to this drawing are meant as a guide and as such this document should not be scaled from. All dimensions where it is applicable should be checked on site by the contractor prior to commencement of any work.