






1 3D External View

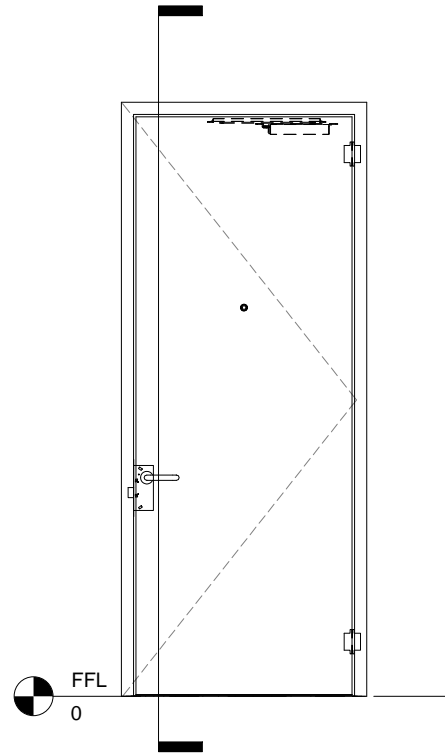


2 Door Elevation
1 : 20

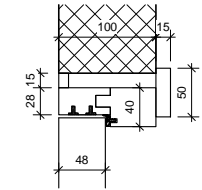

3 Head Detail
1 : 5

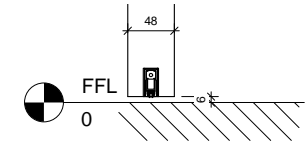

4 Undercut Detail
1 : 5

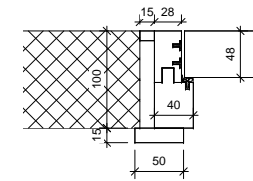

5 Jamb Detail
1 : 5

Additional Information	Vision Panel	Minimum Edge Margin	Maximum Area	Sample Sizes				Maximum Size	
				-	L	H	/	L	H
Round	/	/	/	LPN	960	2400		1122	2766
				LP	1000	2400		1162	2766
				ET	1080	2440	+15%	1242	2806
Rectangular	/	/	/	FM	1110	2455		1272	2821
				AREA		2.63	+20%		3.16

Rev By	Date	Reason to Revision	Rev No.	Drawing Title: Scheda Tecnica X411 SYSTEM	
				Contract: Chemolli Fire	
				Scale: N.T.S	Drawing No. X411
				Requested By:	Drawn By: TM
				Initial Drawing: 17-08-2018	Revision:



CHEMOLLI FIRE
certified innovations

CHEMOLLI s.a.s. di Eros Chemolli & C.
 Via Fitta, 1 - 38062 - Arco (TN)
 Warehouse: Via Matteotti, 39 - 38065 - Mori (TN)

+39 0464 518969
 +39 0464 244539
 info@chemollifire.com

© All items on this drawing are the property of BCDS Services and as such are copyrighted by them. No drawing should be copied, edited or retained by another party unless prior written permission is obtained. All scales attached to this drawing are meant as a guide and as such this document should not be scaled from. All dimensions where it is applicable should be checked on site by the contractor prior to commencement of any work.